


AM SOC OF CATARACT & REFRACTIVE SURGERY - ANNUAL MTG

MAY 15 - 20, 2020

BOSTON CONVENTION & EXHIBITION CENTER - LEVEL 0 - BOSTON, MA

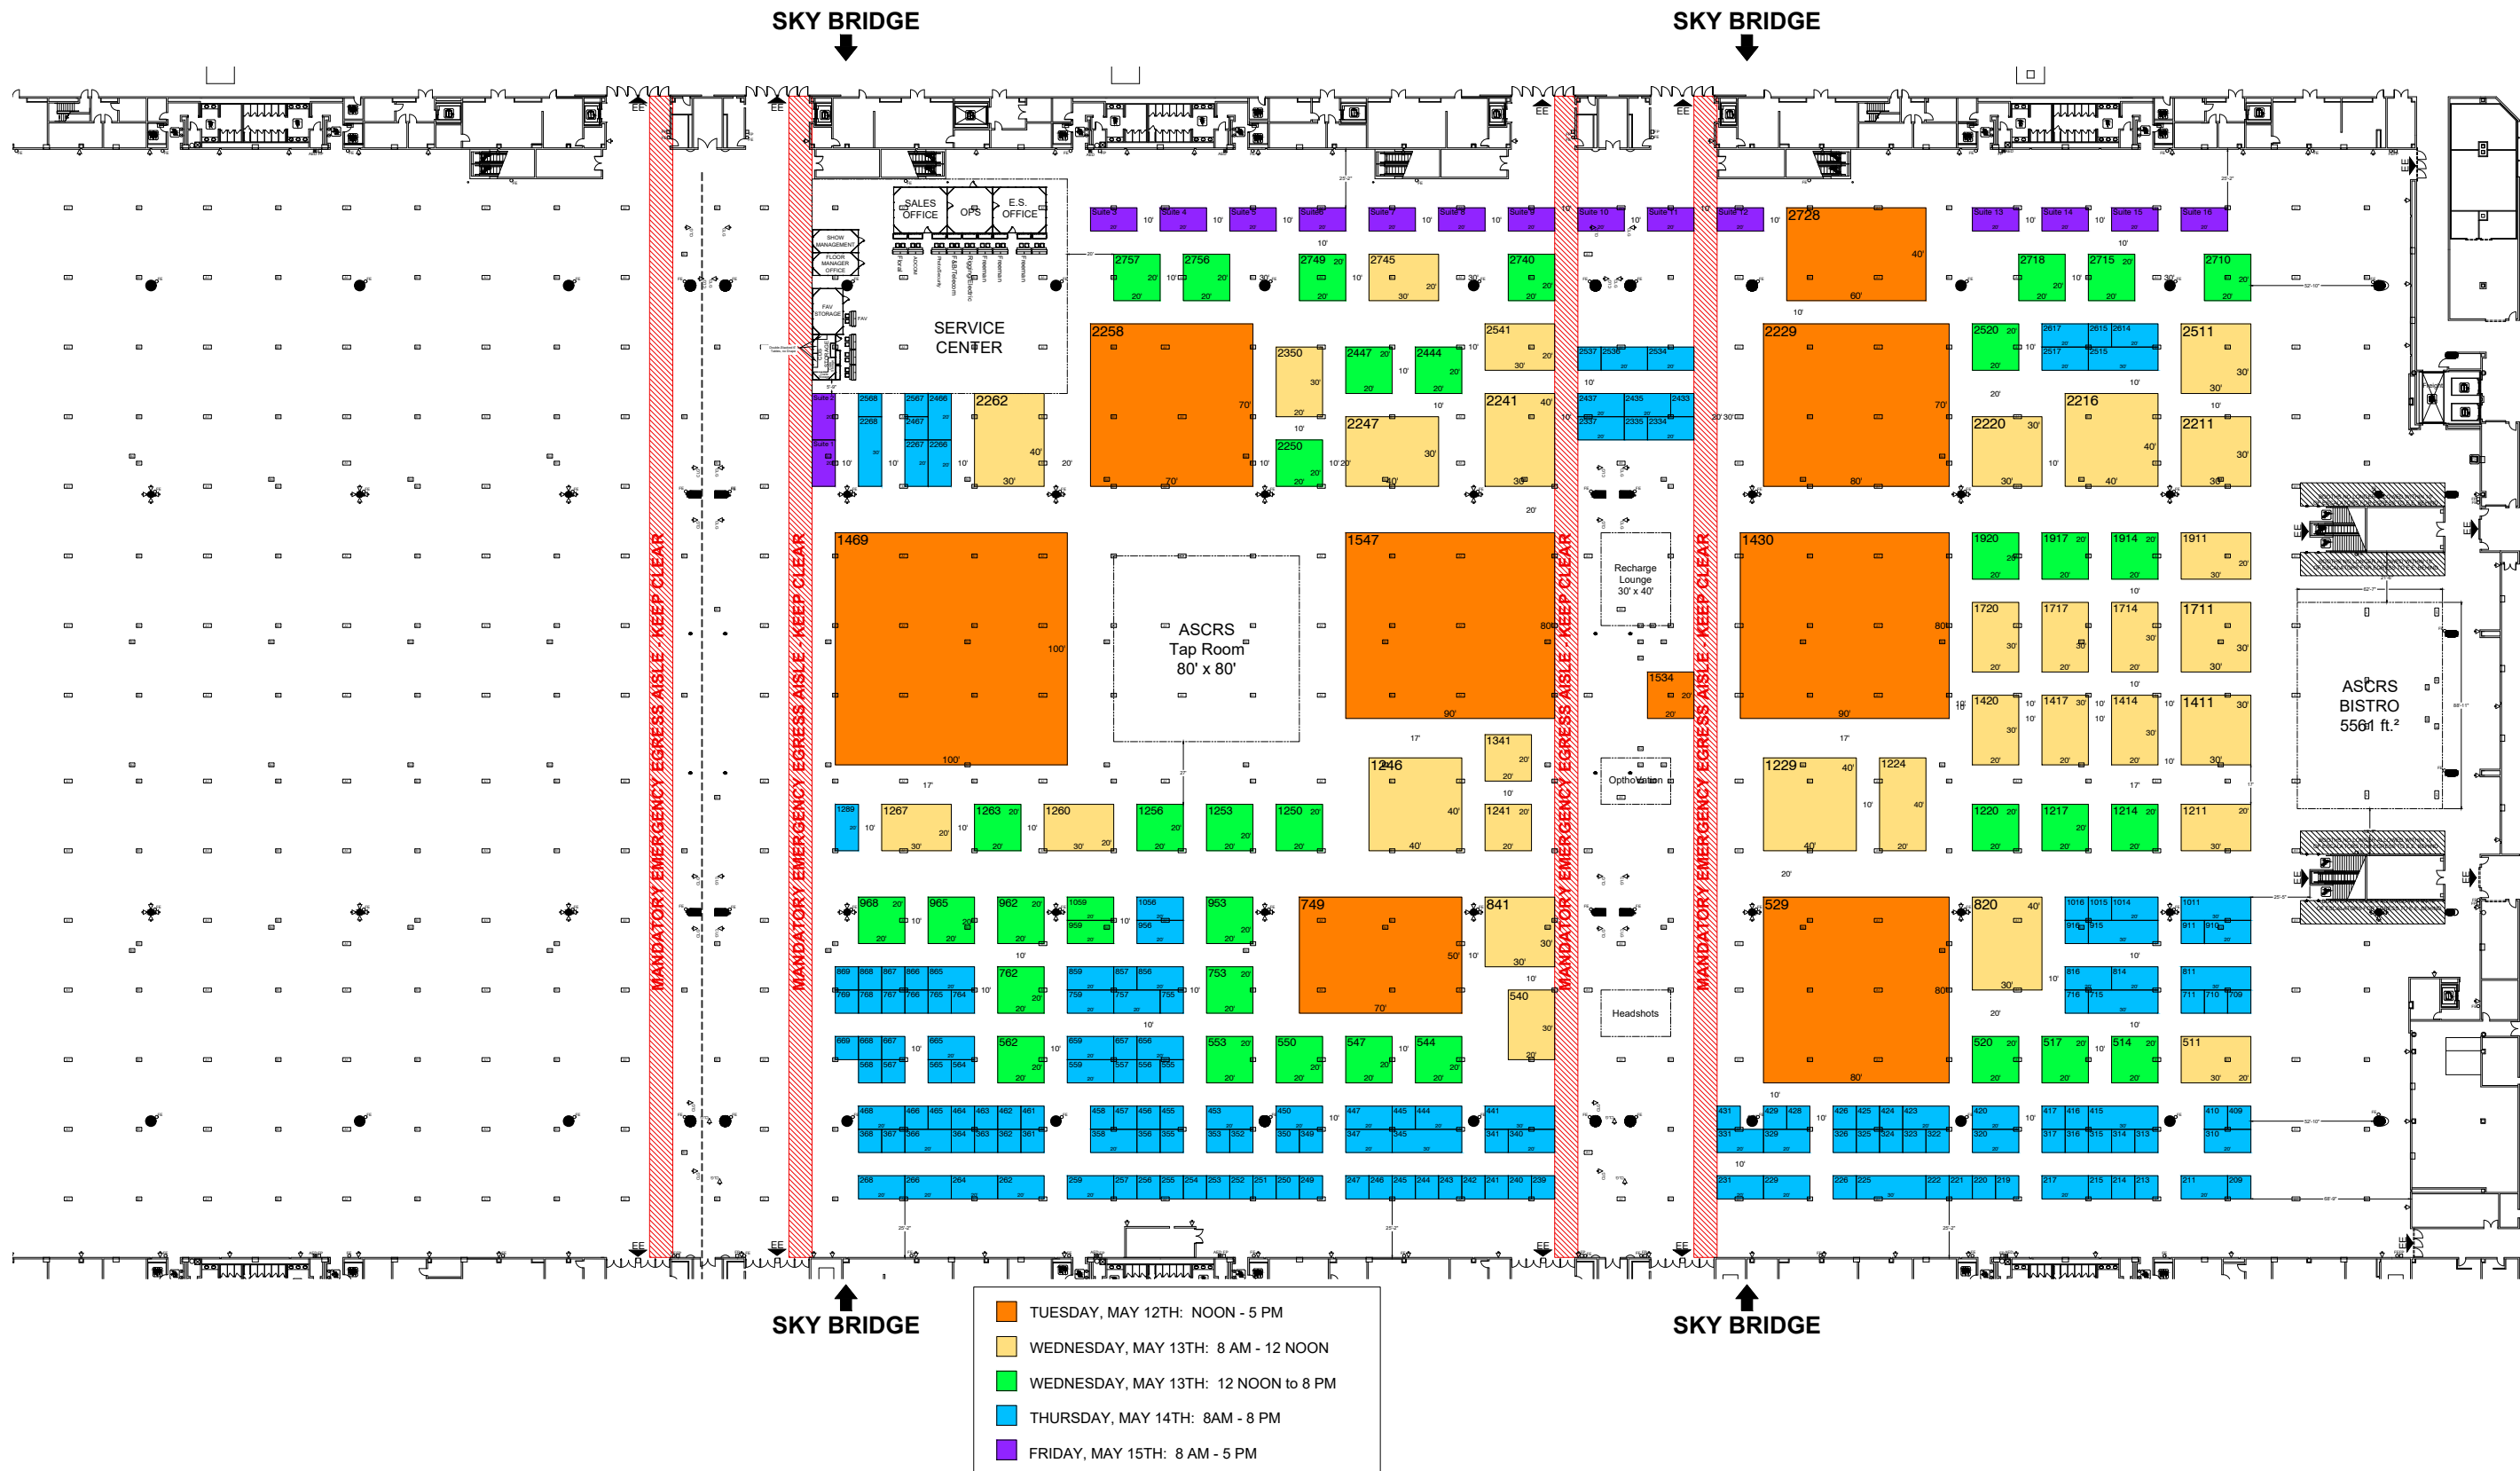

REVISION

Date: 12/19/2019


By: DAWN JENKINS, LV

BOOTH COUNT

Inventory as of 12/19/2019

Dimension	Size	Qty	SqFt
1'x10'	100	109	10,900
2'x20'	200	70	14,000
3'x30'	300	10	3,000
4'x20'	400	38	15,200
5'x30'	600	15	9,000
6'x40'	800	1	800
7'x30'	900	6	5,400
8'x40'	1,200	4	4,800
9'x40'	1,600	3	4,800
10'x50'	2,400	1	2,400
12'x70'	3,500	1	3,500
14'x70'	4,900	1	4,900
16'x80'	5,600	1	5,600
18'x80'	6,400	1	6,400
20'x90'	7,200	2	14,400
20'x100'	10,000	1	10,000
Totals:	264	115,100	

BLDG. LEGEND:

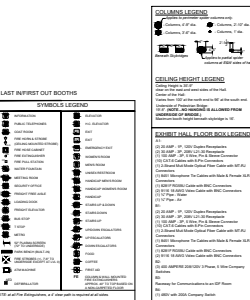

DRAWING INFO

Passport Line Item Number:

5617740

Facility:
BOSTON CONVENTION &
EXHIBITION CENTER

Facility Location:
LEVEL 0City & State:
BOSTON, MA

Scale: NTS

Project #: 490430

acct. Sales: JENNIFER PAINE PEKOWSKI

cc. Mgmt.: JENNA MAZZURCO

started: 12/17/2019

Started By: ERIC CLEMMONS

rod. Branch: BOSTON

FREEMAN®

Disclaimer - Every effort has been made to ensure the accuracy of all information contained on this floor plan. However, no warranties, either expressed or implied, are made with respect to this floor plan. If the location of building columns, utilities or other architectural components of the facility is a consideration in the construction or usage of an exhibit, it is the sole responsibility of the exhibitor to physically inspect the facility to verify all dimension and locations.

Copyright 2007, Freeman Co. All rights reserved.

Confidential and Proprietary - the information contained herein is the proprietary information of Freeman and by accessing the information, the Recipient agrees to keep the information confidential and not disclose it to any third party without the prior consent of Freeman. Recipient also agrees to only use the information for its internal evaluation purposes and for no other purpose, without the prior consent of Freeman.

File Path: C:\Vault\Designs_Projects\AIAm Soc of Cataract & Refractive Surgery Ann Mig\ASCRSA2005\Event\Floor Plans\ASCRS 2005 L0.dwg | Tab Name: TARGET L5617740 FP